


SECTION A-A

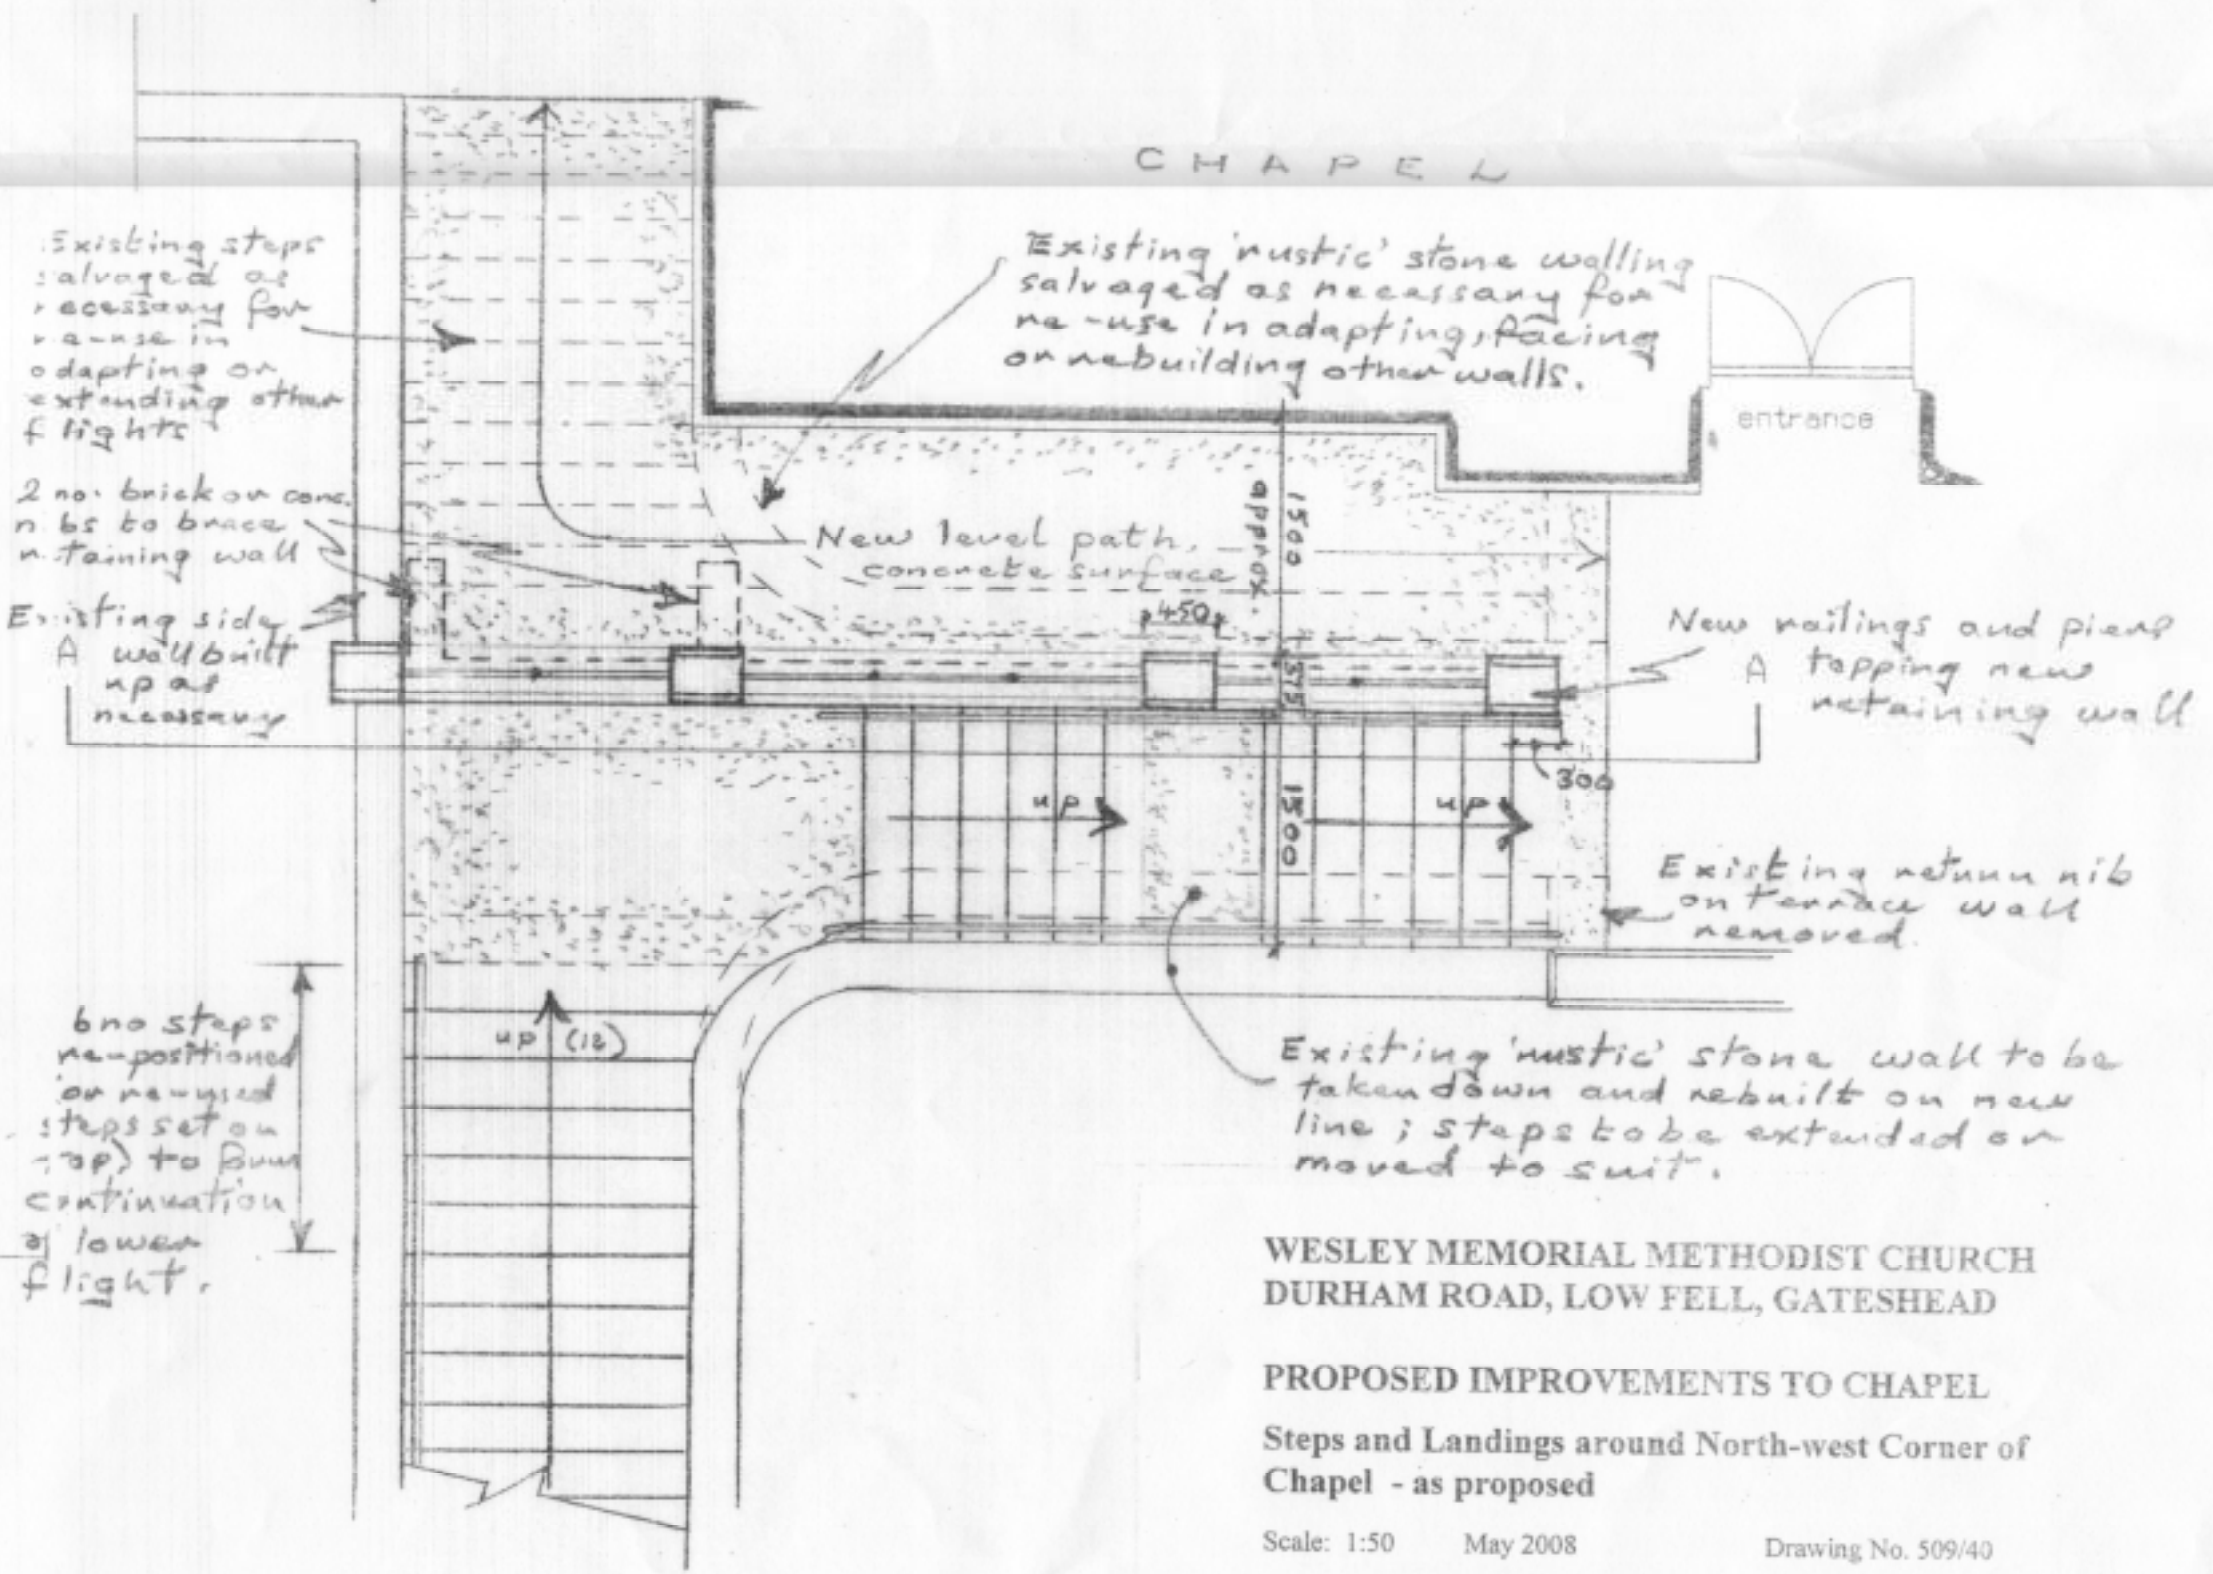

WESLEY MEMORIAL METHODIST CHURCH
 DURHAM ROAD, LOW FELL, GATESHEAD

PROPOSED IMPROVEMENTS TO CHAPEL

Steps and Landings around North-west Corner of Chapel - as proposed

Scale: 1:50 May 2008 Drawing No. 509/40

CHRISTOPHER DOWNS, B.A.R.C.H., R.I.B.A., CHARTERED ARCHITECT
 The Cathedral Architect's Office, The Great Kitchen, The College, Durham DH1 3EQ